



FILE NAME = 876283_cph_exp.dwg
 DATE/TIME = 14-FEB-2024 11:19
 USER = jsmth

DESIGN SUPERVISOR
 JOB MANAGER
 DESIGN
 CHECK
 DRAFTING
 CHECK
 PROJECT MANAGER

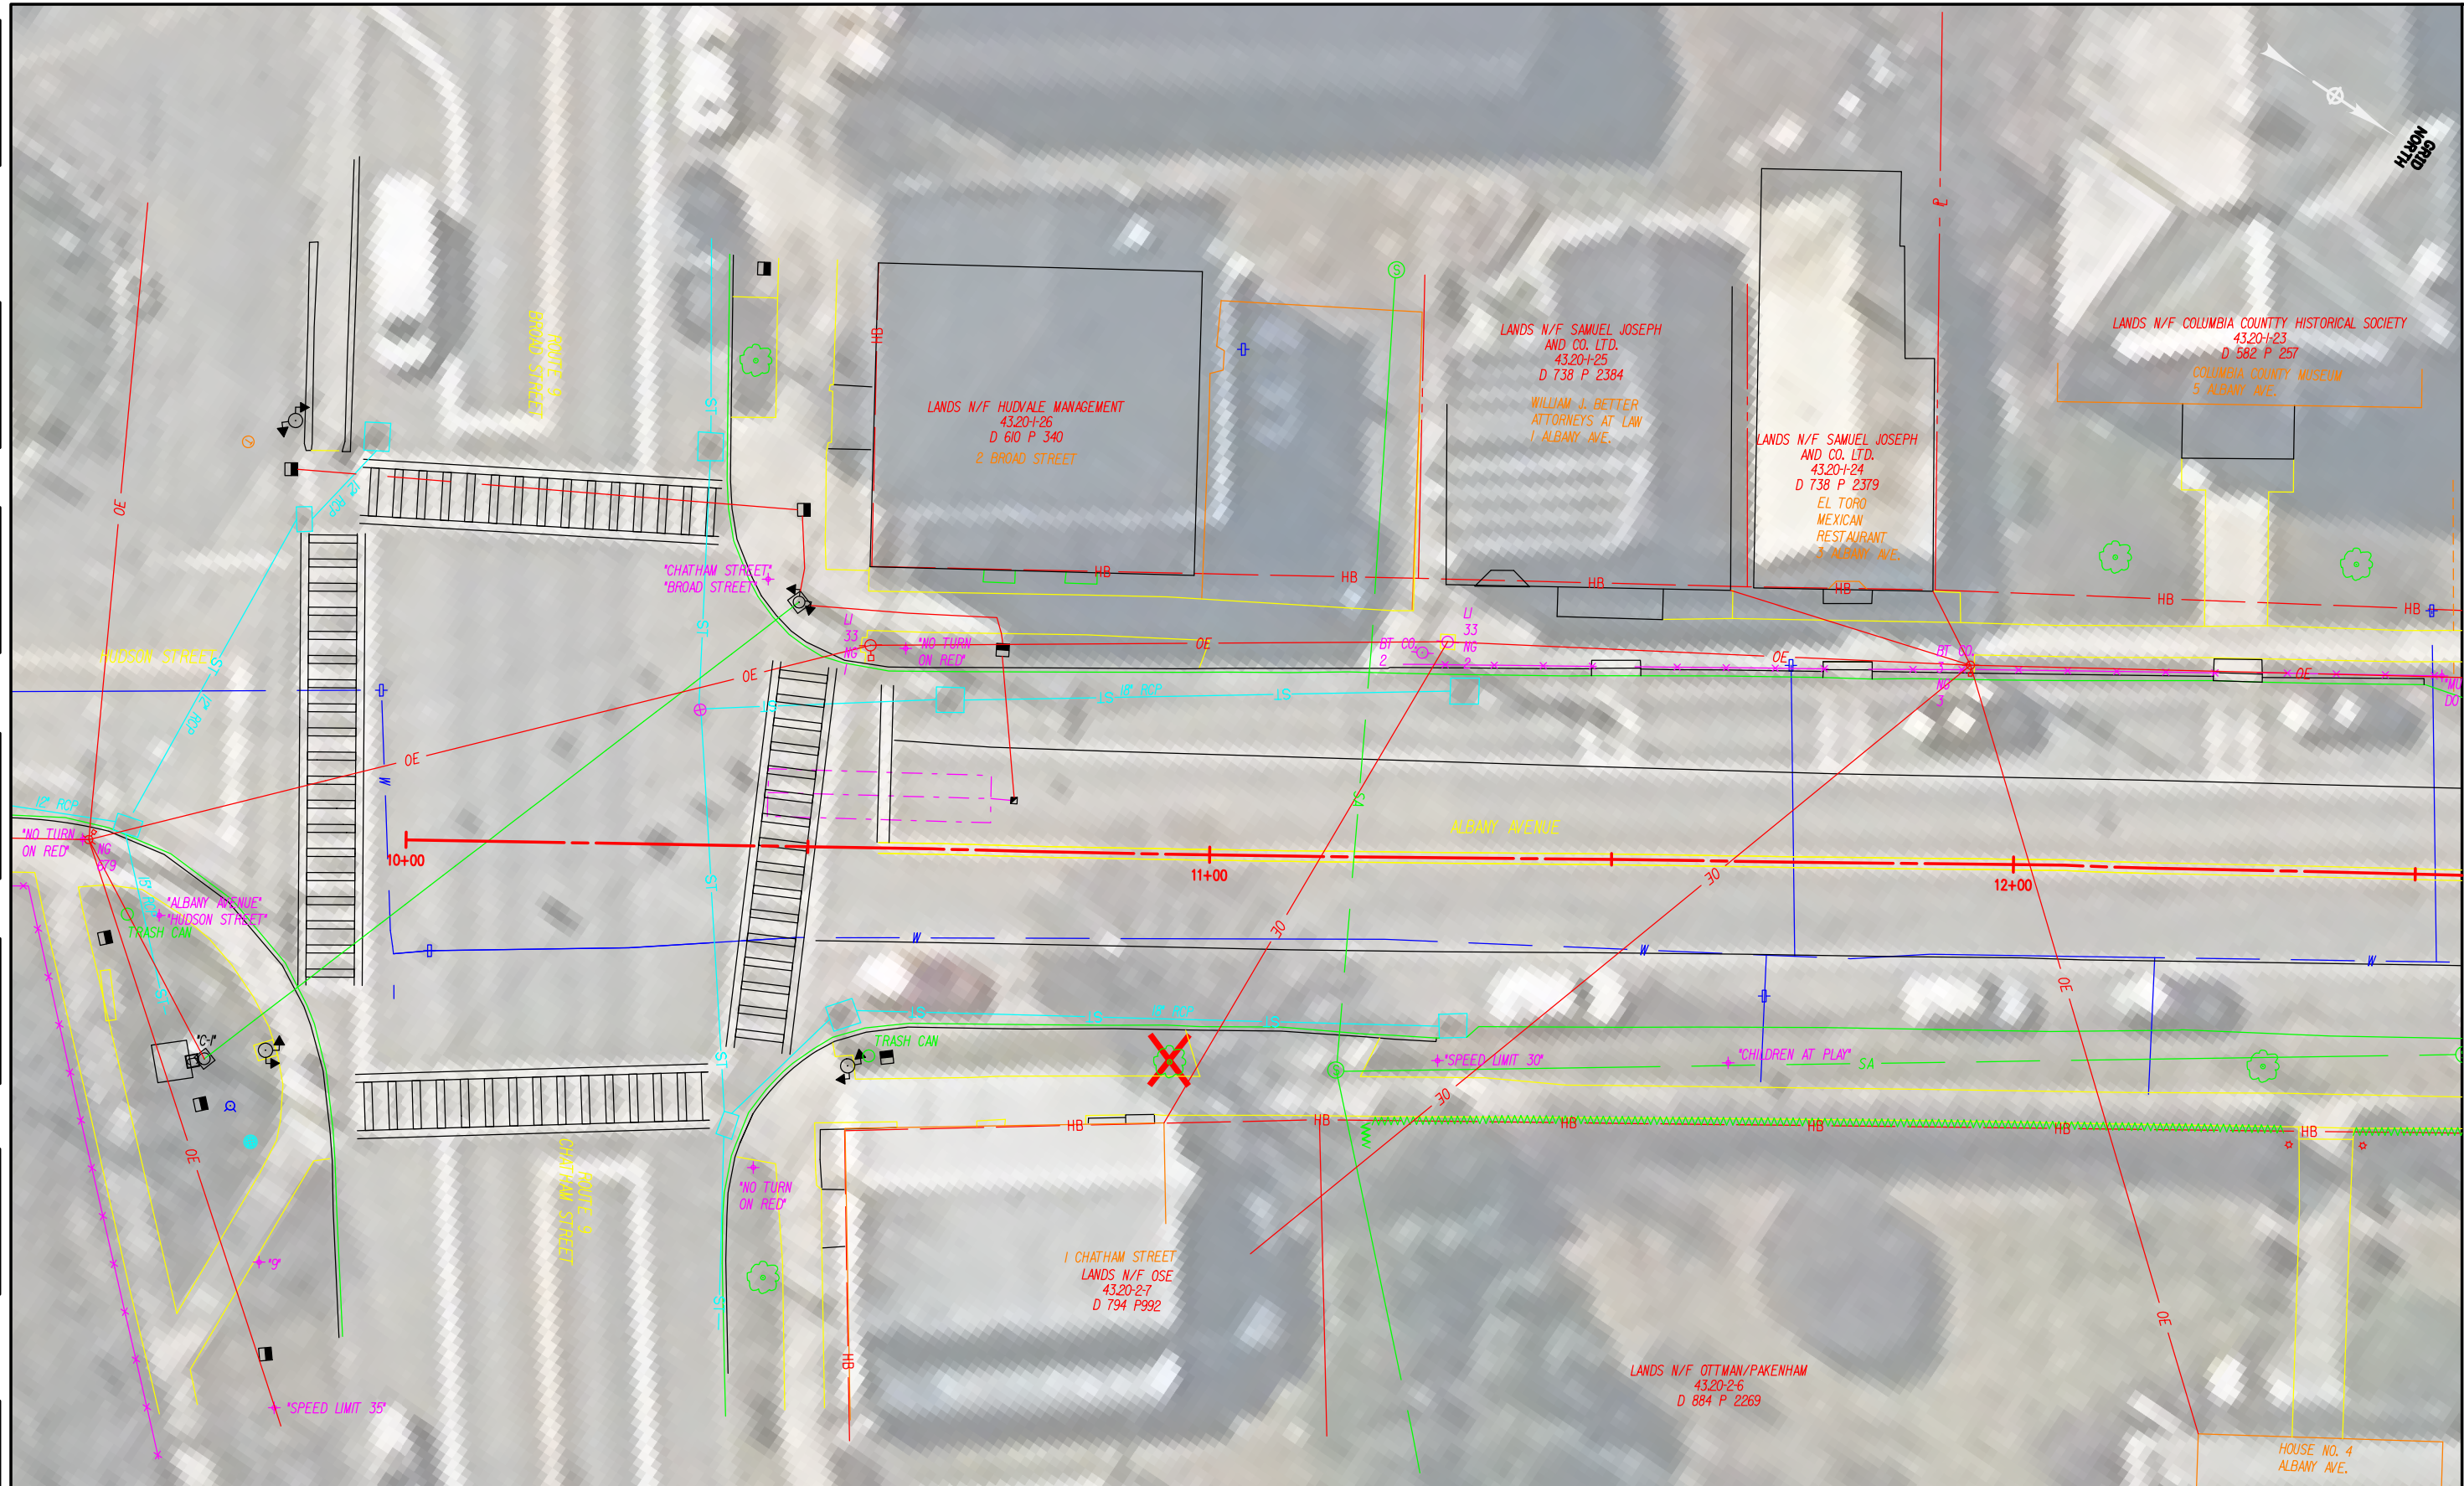

MATCH LINE, SEE DWG. TRP-02

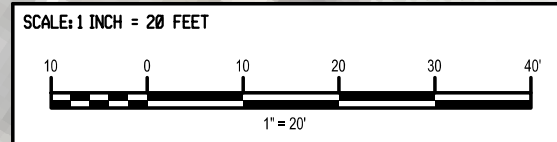

ALBANY AVE PEDESTRIAN AND BICYCLE IMPROVEMENTS	
COUNTY: COLUMBIA	REGION: 8

PIN 8762.83	BRIDGES	CULVERTS

ALL DIMENSIONS IN FT UNLESS OTHERWISE NOTED
TREE REMOVAL PLAN

CONTRACT NUMBER
DRAWING NO. TRP-01
SHEET NO.

IT IS A VIOLATION OF LAW FOR ANY PERSON, UNLESS THEY ARE ACTING UNDER THE DIRECTION OF A LICENSED PROFESSIONAL ENGINEER, ARCHITECT, LANDSCAPE ARCHITECT, OR LAND SURVEYOR, TO ALTER AN ITEM IN ANY WAY. IF AN ITEM BEARING THE STAMP OF A LICENSED PROFESSIONAL IS ALTERED, THE ALTERING ENGINEER, ARCHITECT, LANDSCAPE ARCHITECT, OR LAND SURVEYOR SHALL STAMP THE DOCUMENT AND INCLUDE THE NOTATION 'ALTERED BY' FOLLOWED BY THEIR SIGNATURE, THE DATE OF SUCH ALTERATION, AND A SPECIFIC DESCRIPTION OF THE ALTERATION.



BEACON, NEW YORK 12508
 (845) 839-3600
 www.hveajpc.com





FILE NAME = 876283_oph_exp_02.dgn
 DATE/TIME = 14-FEB-2024 11:19
 USER = jsmith

DESIGN SUPERVISOR
 JOB MANAGER
 DESIGN
 CHECK
 DRAFTING
 CHECK
 PROJECT MANAGER

MATCH LINE, SEE DWG. TRP-01

MATCH LINE, SEE DWG. TRP-03

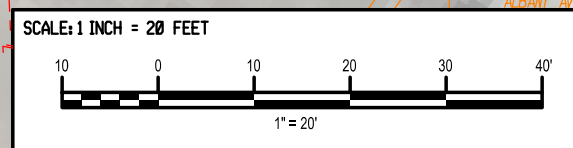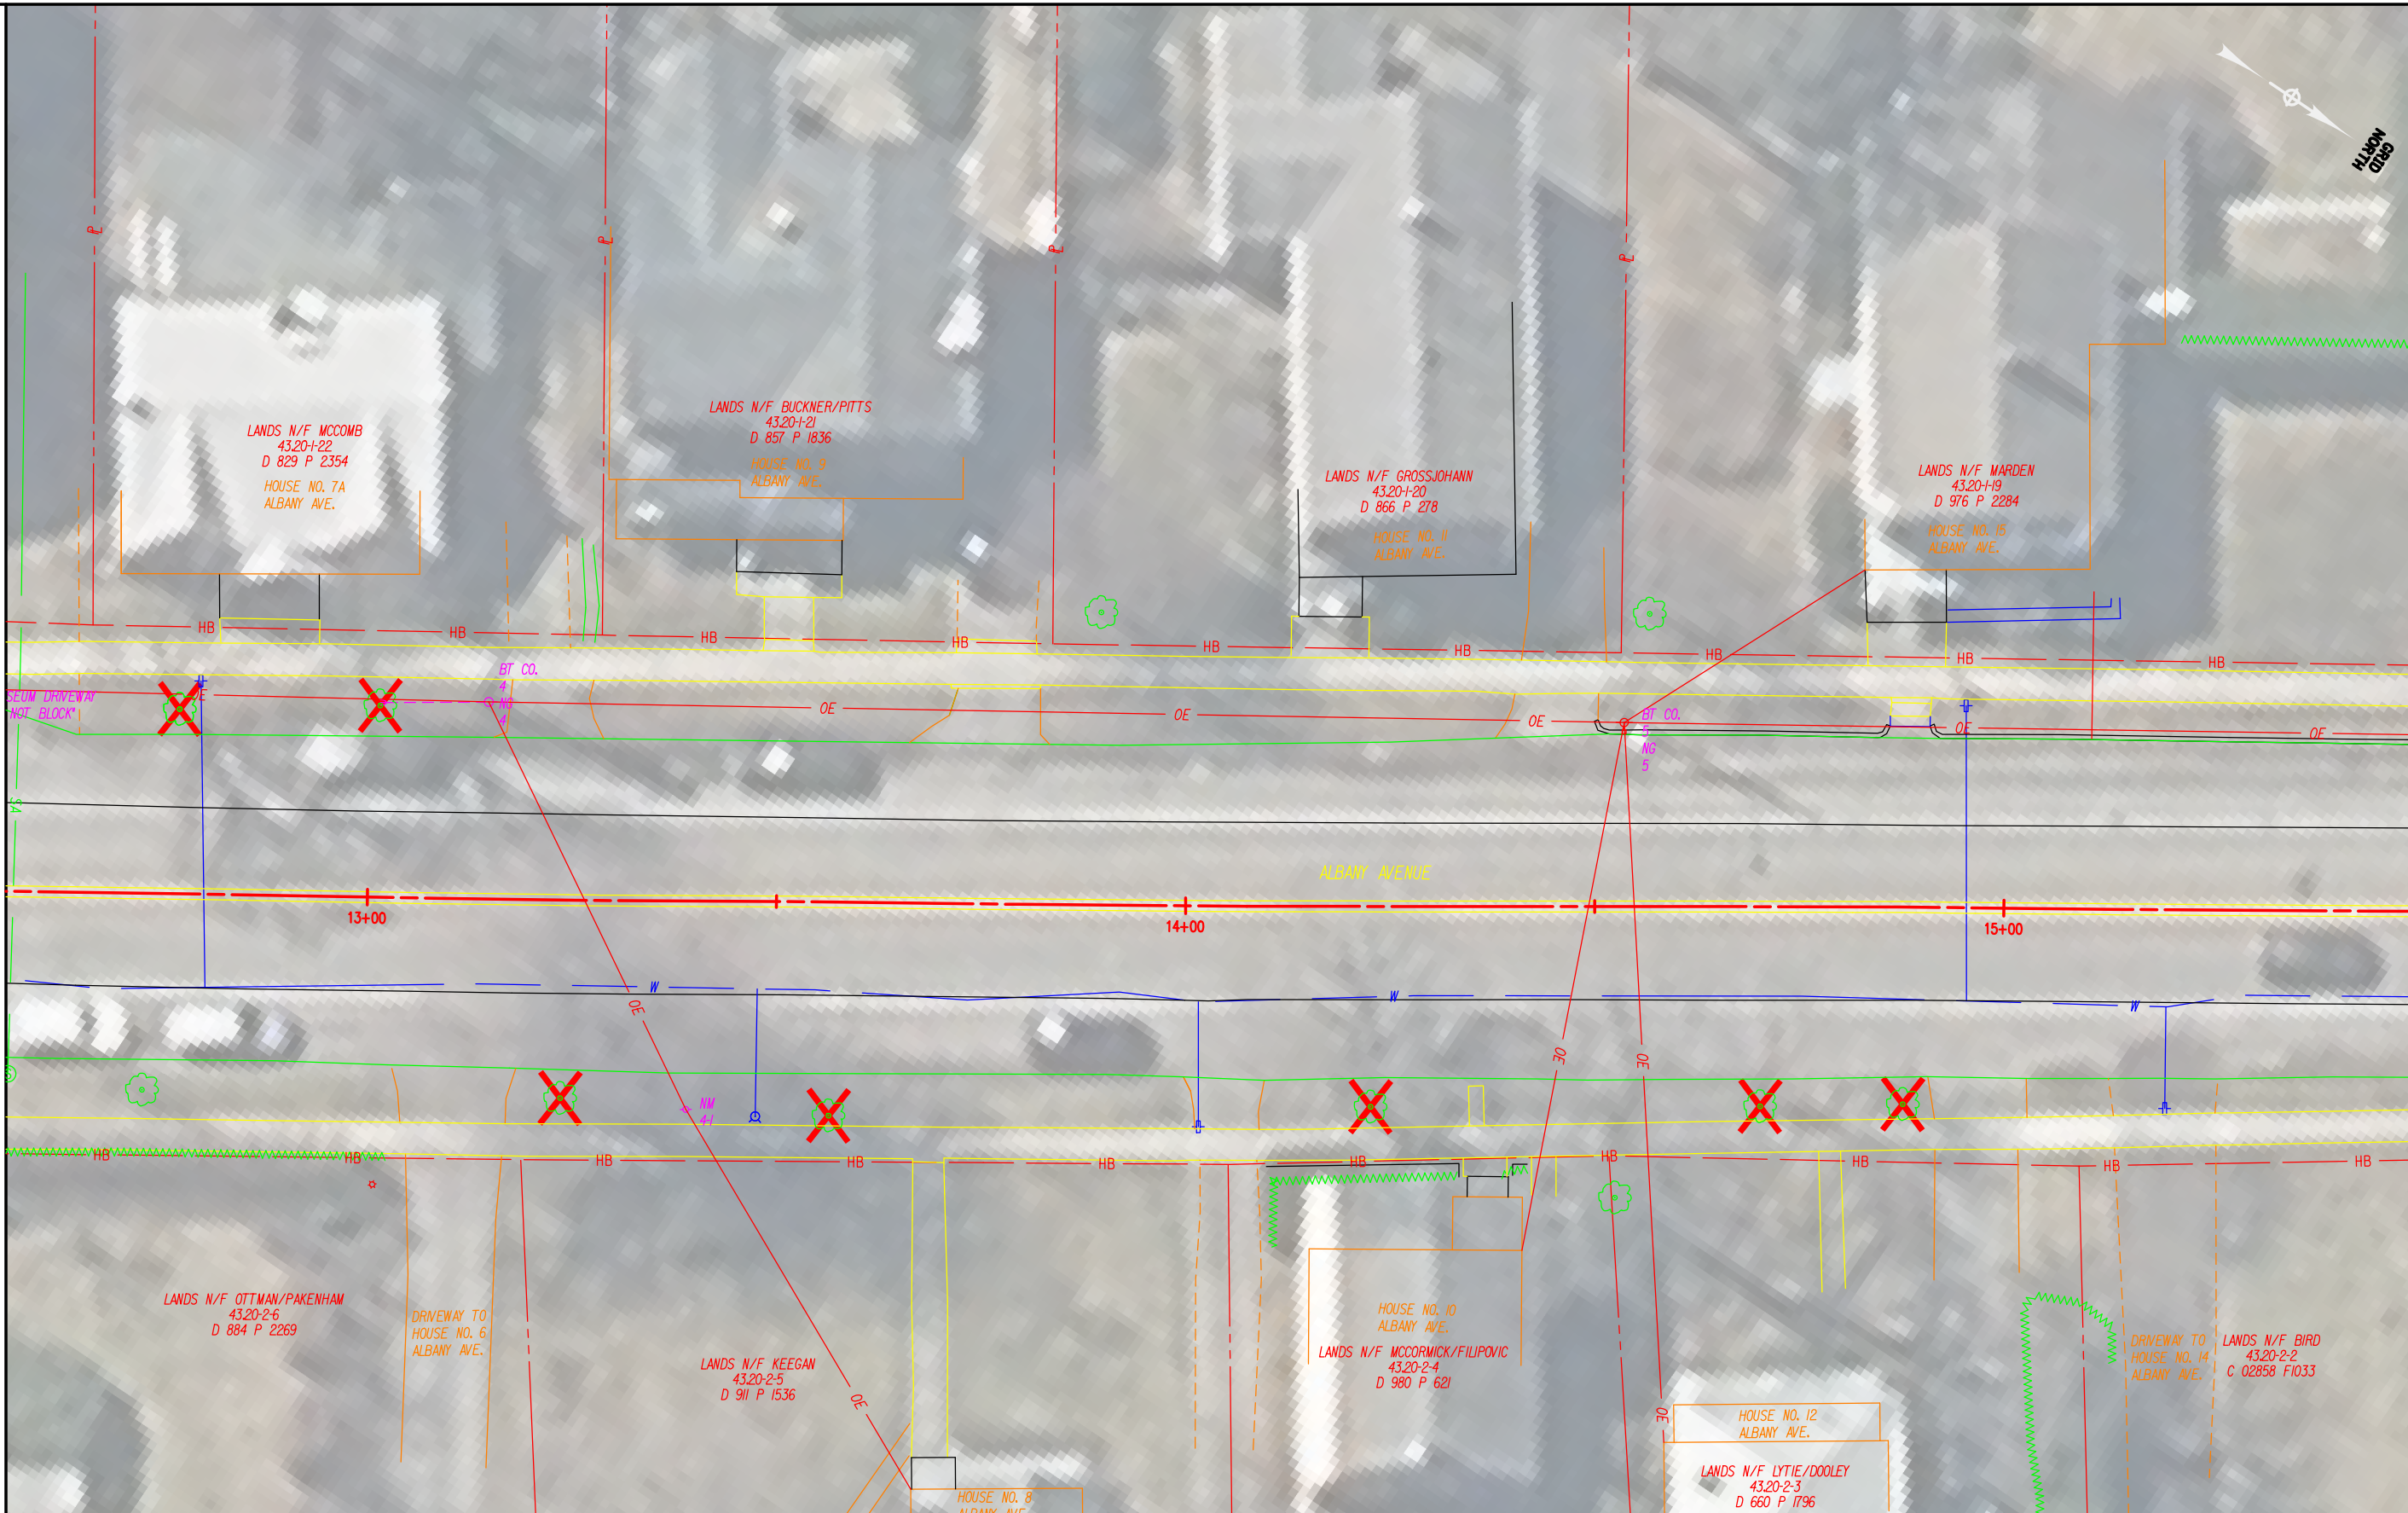

ALBANY AVE PEDESTRIAN AND BICYCLE IMPROVEMENTS		PIN 8762.83	BRIDGES	CULVERTS	ALL DIMENSIONS IN FT UNLESS OTHERWISE NOTED	CONTRACT NUMBER
COUNTY: COLUMBIA		REGION: 8			TREE REMOVAL PLAN	DRAWING NO. TRP-02
						SHEET NO.

IT IS A VIOLATION OF LAW FOR ANY PERSON, UNLESS THEY ARE ACTING UNDER THE DIRECTION OF A LICENSED PROFESSIONAL ENGINEER, ARCHITECT, LANDSCAPE ARCHITECT, OR LAND SURVEYOR, TO ALTER AN ITEM IN ANY WAY. IF AN ITEM BEARING THE STAMP OF A LICENSED PROFESSIONAL IS ALTERED, THE ALTERING ENGINEER, ARCHITECT, LANDSCAPE ARCHITECT, OR LAND SURVEYOR SHALL STAMP THE DOCUMENT AND INCLUDE THE NOTATION 'ALTERED BY' FOLLOWED BY THEIR SIGNATURE, THE DATE OF SUCH ALTERATION, AND A SPECIFIC DESCRIPTION OF THE ALTERATION.



BEACON, NEW YORK 12508
 (845) 838-3600
 www.hveajpc.com





FILE NAME = 876283_cph_exp_03.dgn
 DATE/TIME = 14-FEB-2024 11:19
 USER = jsmth

DESIGN SUPERVISOR
 JOB MANAGER
 DESIGN
 CHECK
 DRAFTING
 CHECK
 PROJECT MANAGER

MATCH LINE, SEE DWG. TRP-02

MATCH LINE, SEE DWG. TRP-04

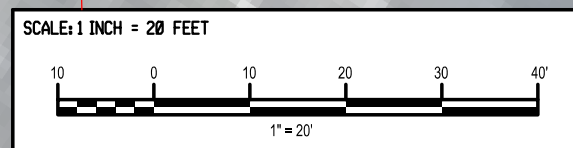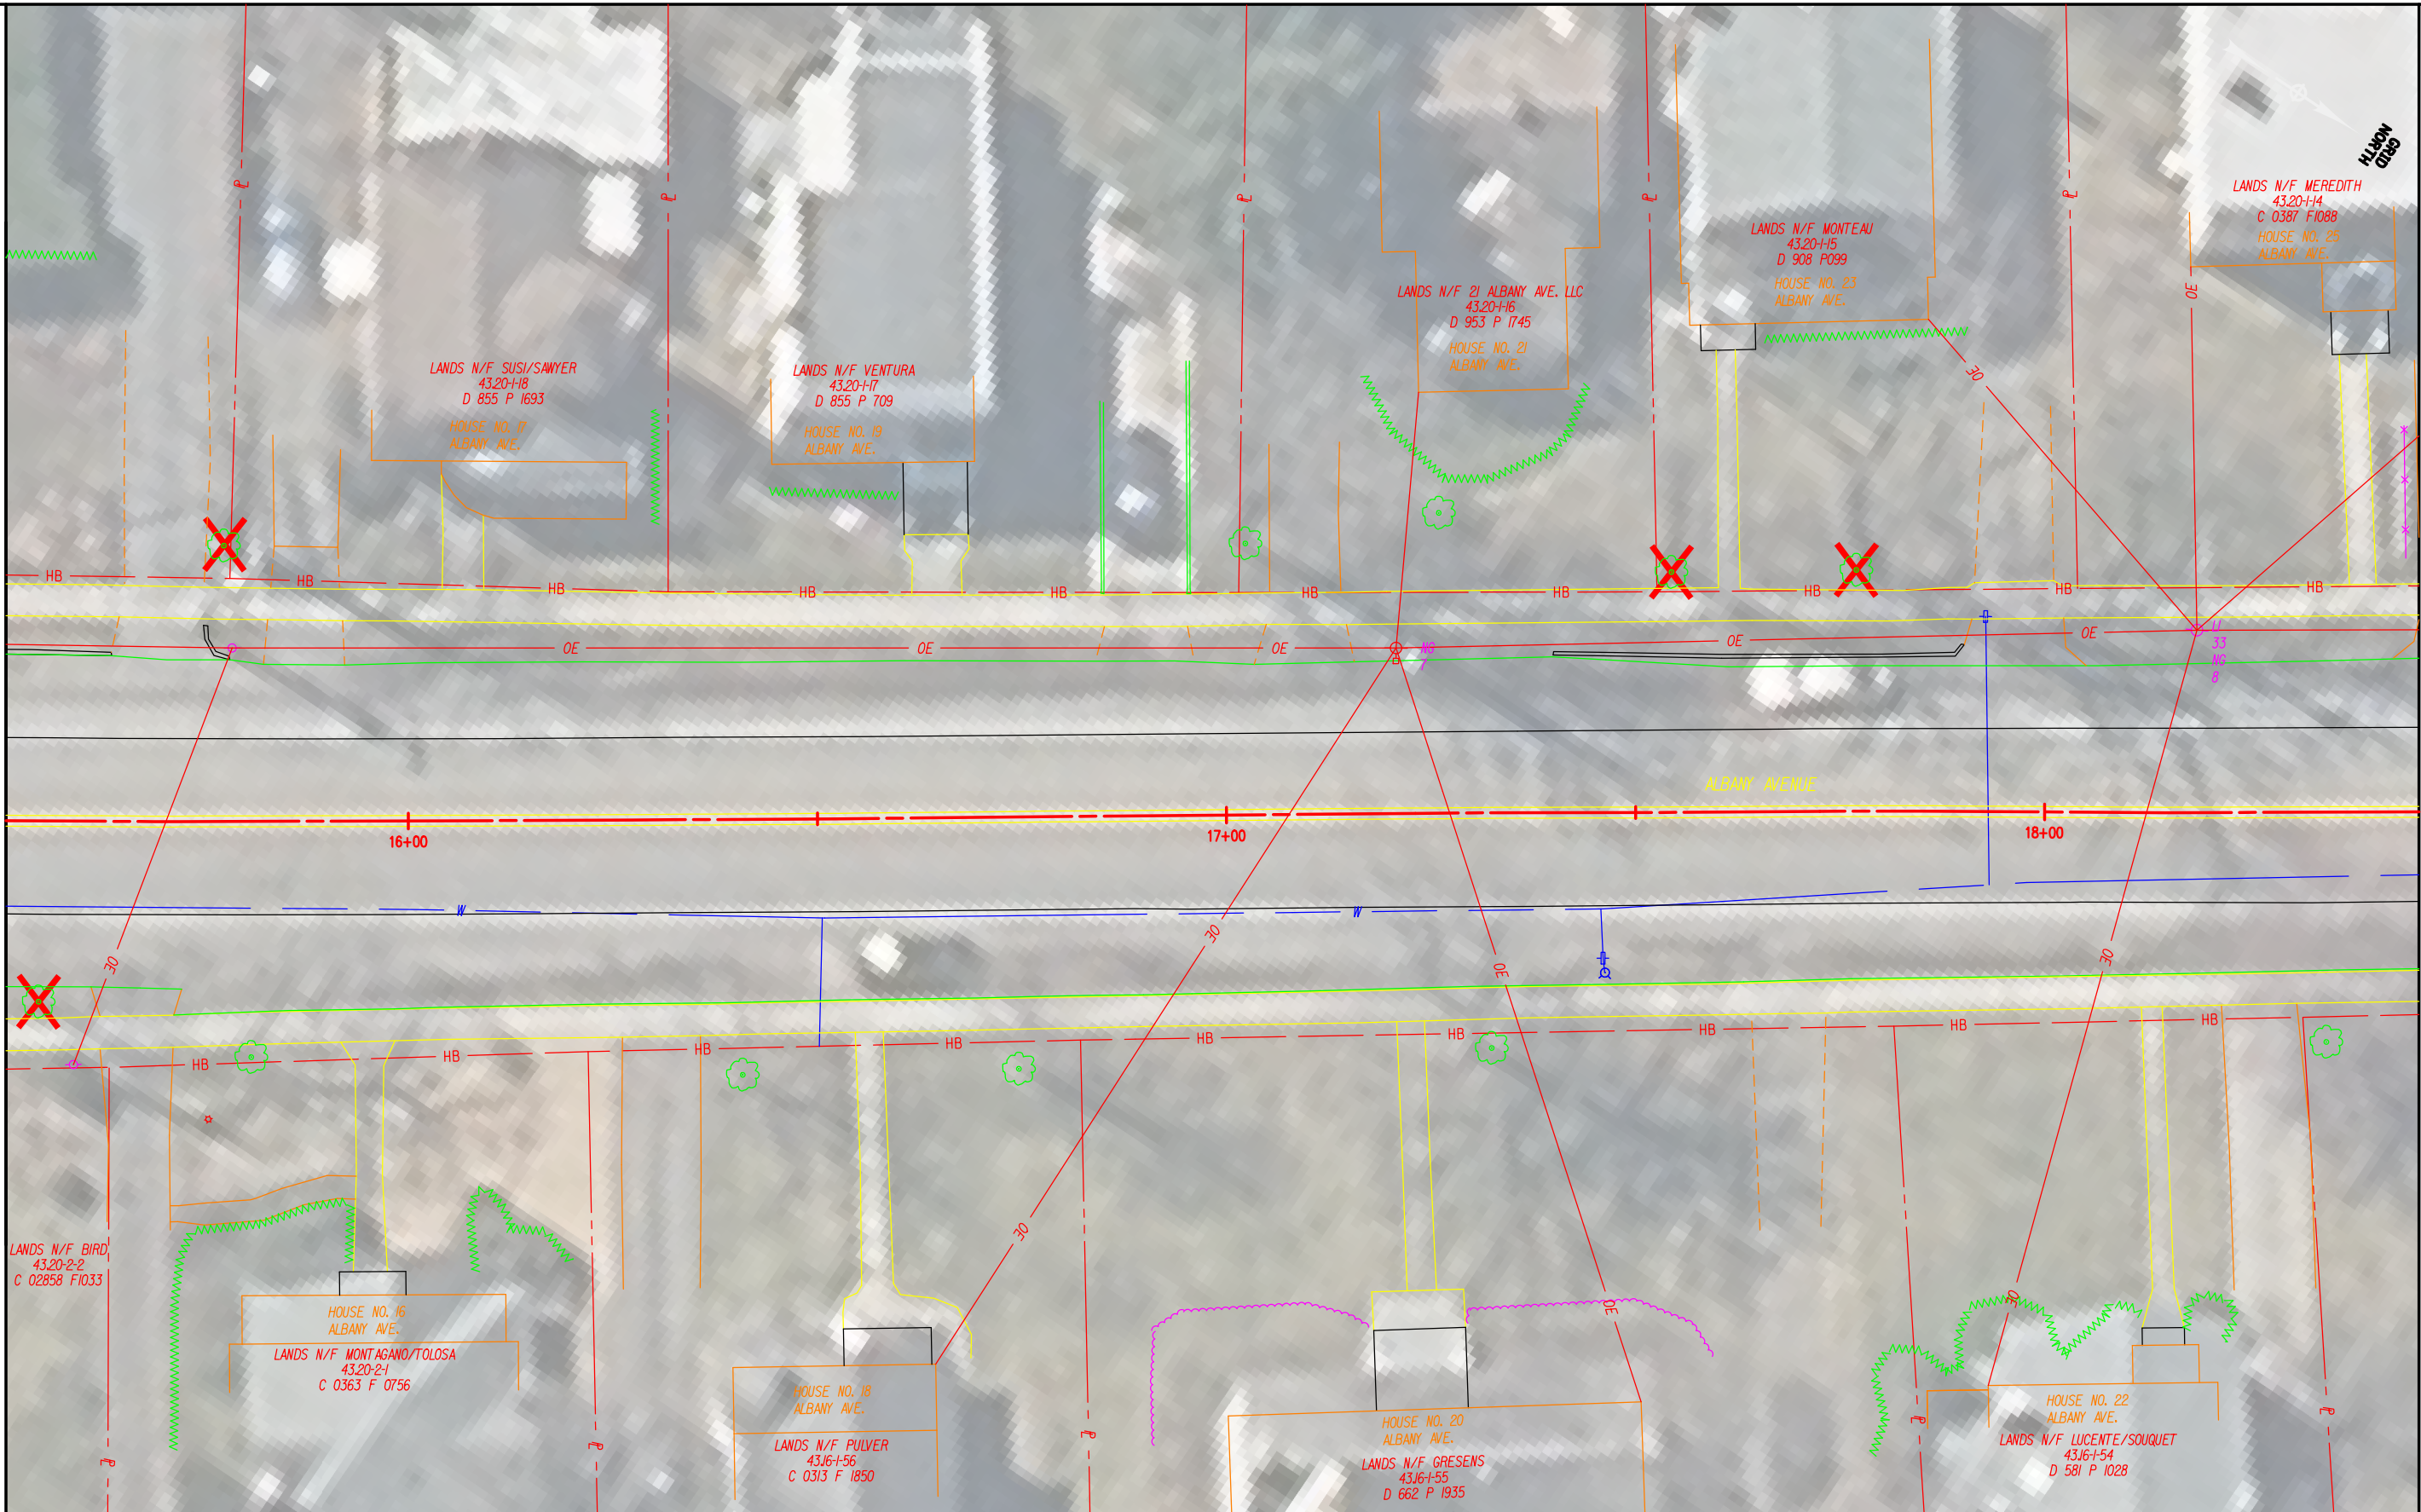

ALBANY AVE PEDESTRIAN AND BICYCLE IMPROVEMENTS		PIN 8762.83
		BRIDGES
		CULVERTS
COUNTY: COLUMBIA		REGION: 8

ALL DIMENSIONS IN ft UNLESS OTHERWISE NOTED		CONTRACT NUMBER
TREE REMOVAL PLAN		DRAWING NO. TRP-03
		SHEET NO.

IT IS A VIOLATION OF LAW FOR ANY PERSON, UNLESS THEY ARE ACTING UNDER THE DIRECTION OF A LICENSED PROFESSIONAL ENGINEER, ARCHITECT, LANDSCAPE ARCHITECT, OR LAND SURVEYOR, TO ALTER AN ITEM IN ANY WAY. IF AN ITEM BEARING THE STAMP OF A LICENSED PROFESSIONAL IS ALTERED, THE ALTERING ENGINEER, ARCHITECT, LANDSCAPE ARCHITECT, OR LAND SURVEYOR SHALL STAMP THE DOCUMENT AND INCLUDE THE NOTATION "ALTERED BY" FOLLOWED BY THEIR SIGNATURE, THE DATE OF SUCH ALTERATION, AND A SPECIFIC DESCRIPTION OF THE ALTERATION.



BEACON, NEW YORK 12508
 (845) 838-3600
 www.hveajpc.com




FILE NAME = 876283_cph_exp_04.dgn
 DATE/TIME = 14-FEB-2024 11:19
 USER = jsmth

DESIGN SUPERVISOR
 JOB MANAGER
 DESIGN
 CHECK
 DRAFTING
 CHECK
 PROJECT MANAGER

MATCH LINE, SEE DWG. TRP-03

MATCH LINE, SEE DWG. TRP-05

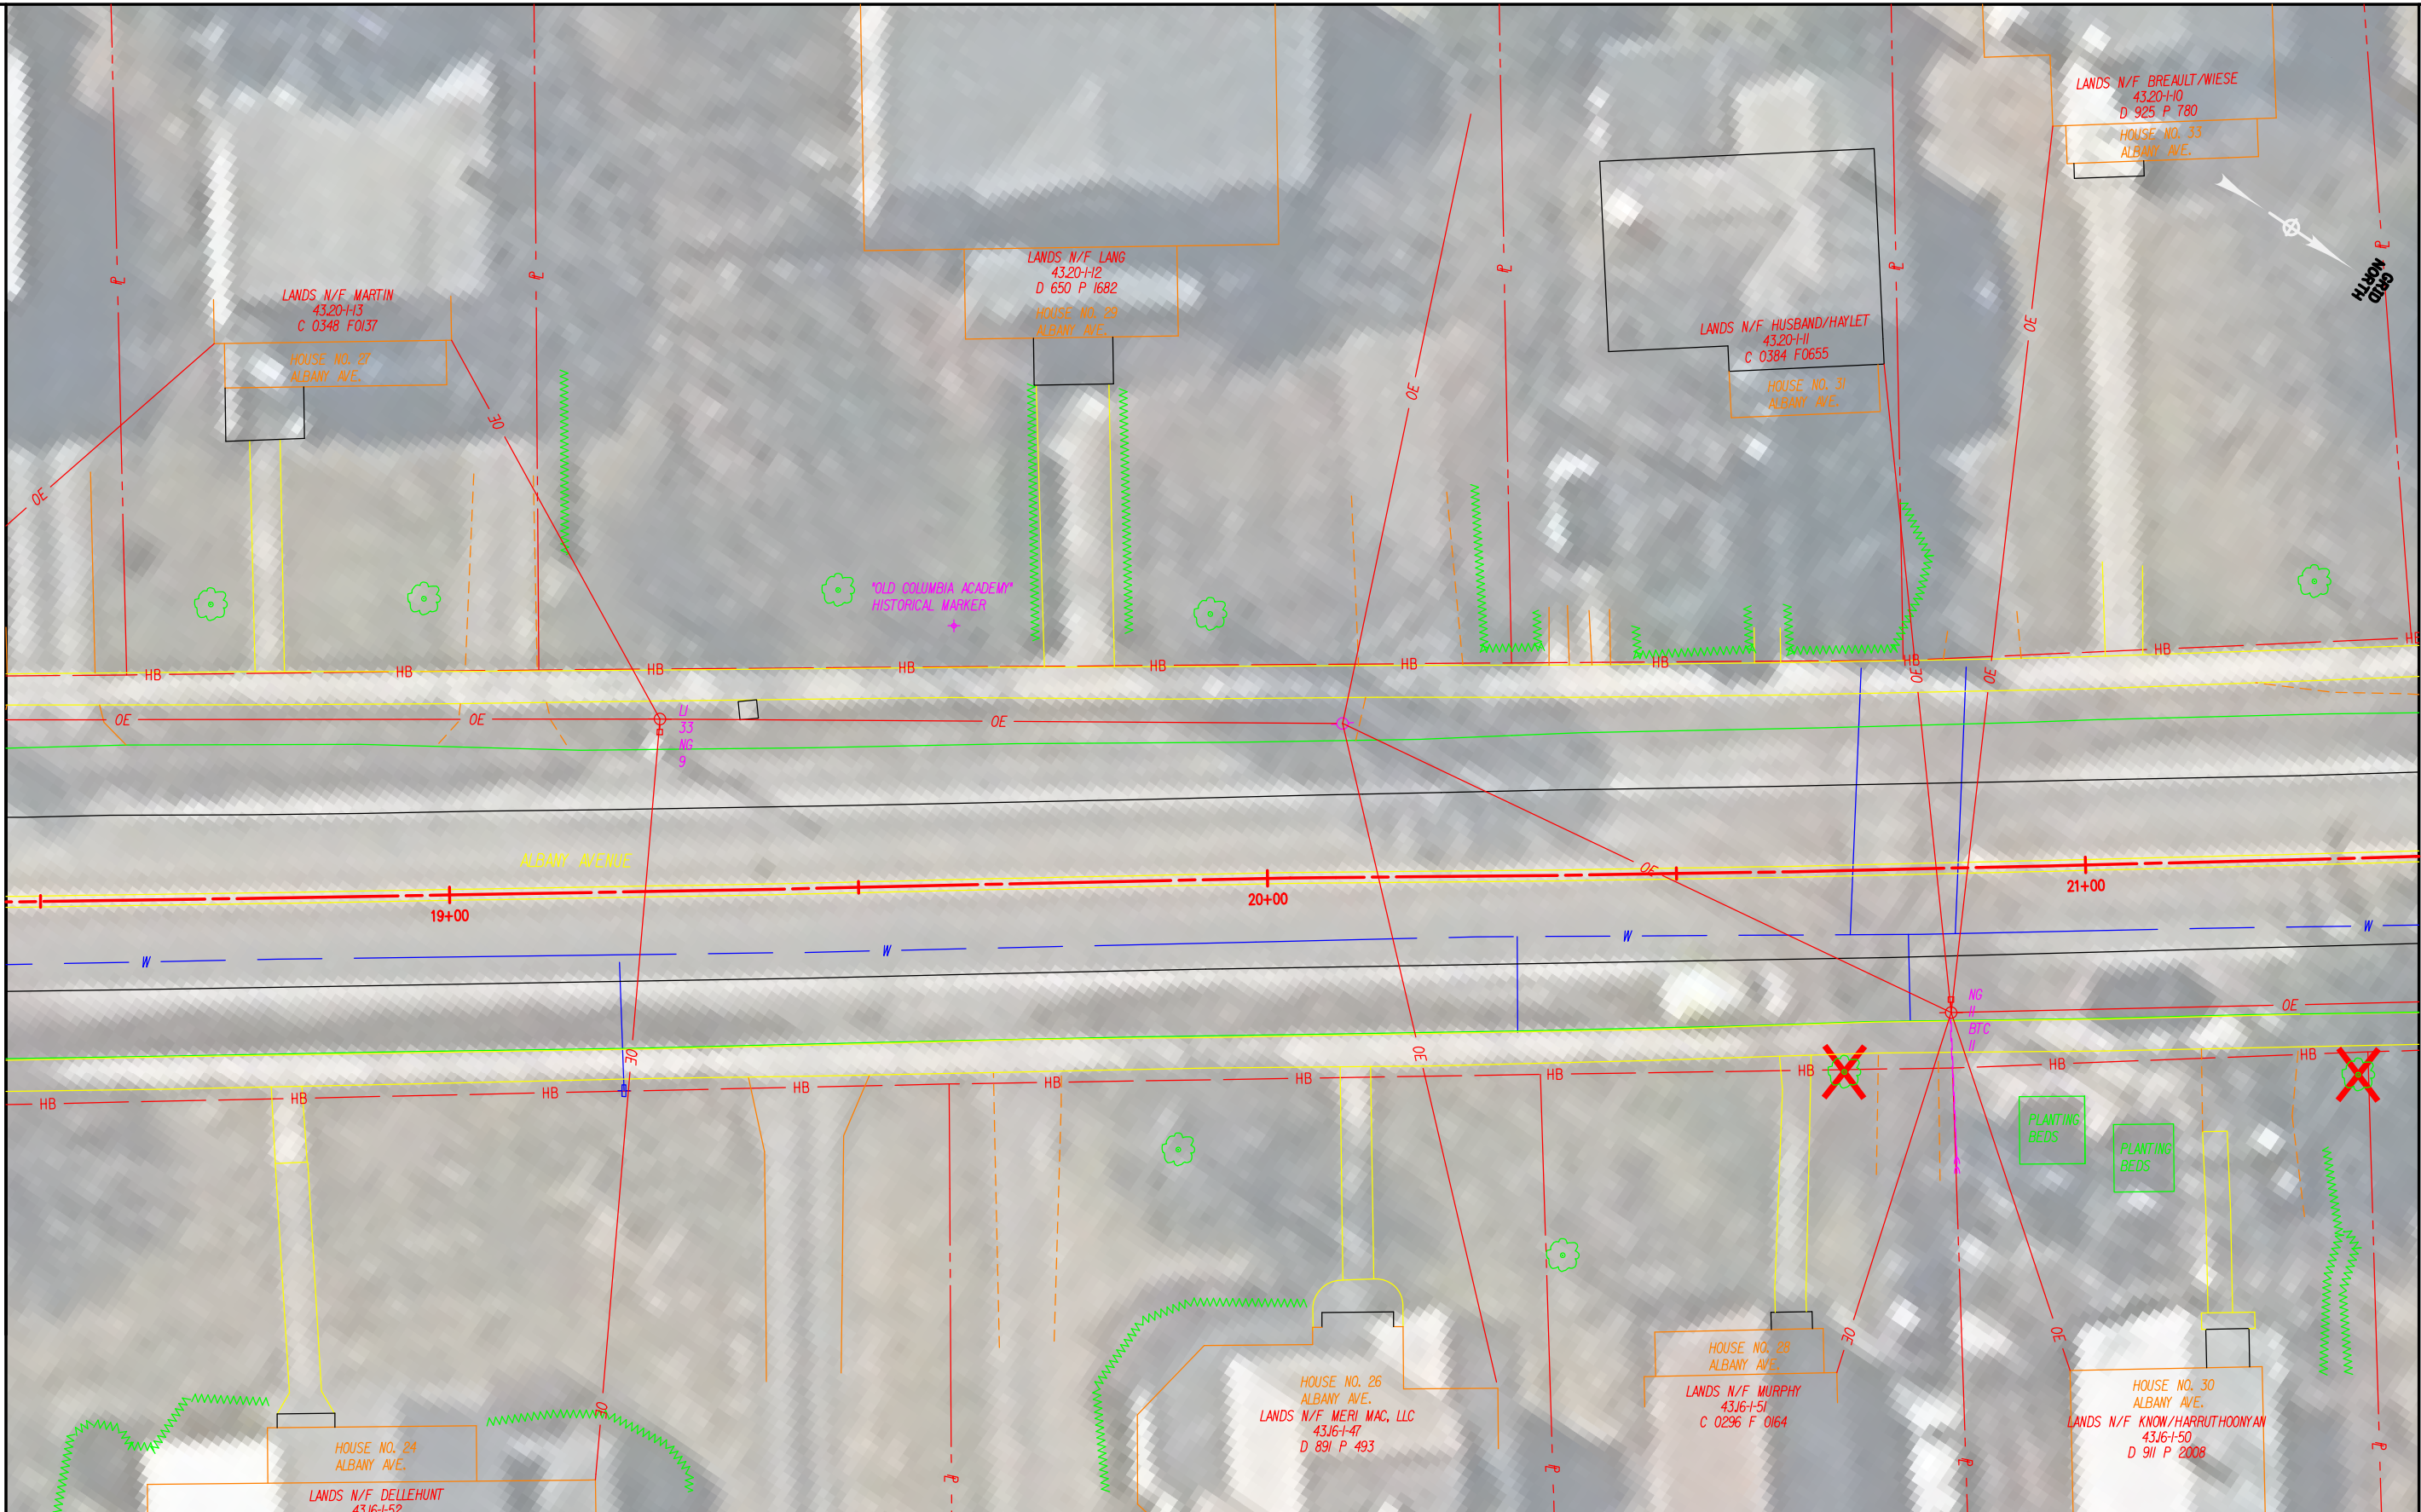

SCALE: 1 INCH = 20 FEET 1" = 20'	ALBANY AVE PEDESTRIAN AND BICYCLE IMPROVEMENTS		PIN 8762.83	BRIDGES	CULVERTS	ALL DIMENSIONS IN FT UNLESS OTHERWISE NOTED	CONTRACT NUMBER
	COUNTY: COLUMBIA		REGION: 8			TREE REMOVAL PLAN	DRAWING NO. TRP-04 SHEET NO.
IT IS A VIOLATION OF LAW FOR ANY PERSON, UNLESS THEY ARE ACTING UNDER THE DIRECTION OF A LICENSED PROFESSIONAL ENGINEER, ARCHITECT, LANDSCAPE ARCHITECT, OR LAND SURVEYOR, TO ALTER AN ITEM IN ANY WAY. IF AN ITEM BEARING THE STAMP OF A LICENSED PROFESSIONAL IS ALTERED, THE ALTERING ENGINEER, ARCHITECT, LANDSCAPE ARCHITECT, OR LAND SURVEYOR SHALL STAMP THE DOCUMENT AND INCLUDE THE NOTATION "ALTERED BY" FOLLOWED BY THEIR SIGNATURE, THE DATE OF SUCH ALTERATION, AND A SPECIFIC DESCRIPTION OF THE ALTERATION.							



BEACON, NEW YORK 12508
 (845) 839-3600
 www.hvea.com



FILE NAME = 876283_cph_exp_05.dgn
 DATE/TIME = 14-FEB-2024 11:19
 USER = jsmth

DESIGN SUPERVISOR
 JOB MANAGER
 DESIGN
 CHECK
 DRAFTING
 CHECK
 PROJECT MANAGER

MATCH LINE, SEE DWG. TRP-04

MATCH LINE, SEE DWG. TRP-06





SCALE: 1 INCH = 20 FEET 	ALBANY AVE PEDESTRIAN AND BICYCLE IMPROVEMENTS		PIN 8762.83	BRIDGES	CULVERTS	ALL DIMENSIONS IN FT UNLESS OTHERWISE NOTED	CONTRACT NUMBER
	COUNTY: COLUMBIA		REGION: 8			TREE REMOVAL PLAN	DRAWING NO. TRP-05
IT IS A VIOLATION OF LAW FOR ANY PERSON, UNLESS THEY ARE ACTING UNDER THE DIRECTION OF A LICENSED PROFESSIONAL ENGINEER, ARCHITECT, LANDSCAPE ARCHITECT, OR LAND SURVEYOR, TO ALTER AN ITEM IN ANY WAY. IF AN ITEM BEARING THE STAMP OF A LICENSED PROFESSIONAL IS ALTERED, THE ALTERING ENGINEER, ARCHITECT, LANDSCAPE ARCHITECT, OR LAND SURVEYOR SHALL STAMP THE DOCUMENT AND INCLUDE THE NOTATION "ALTERED BY" FOLLOWED BY THEIR SIGNATURE, THE DATE OF SUCH ALTERATION, AND A SPECIFIC DESCRIPTION OF THE ALTERATION.							SHEET NO.

FILE NAME = 876283_cph_exp_06.dgn
 DATE/TIME = 14-FEB-2024 11:19
 USER = jsmth

DESIGN SUPERVISOR
 JOB MANAGER
 DESIGN
 CHECK
 DRAFTING
 CHECK
 PROJECT MANAGER

MATCH LINE, SEE DWG. TRP-05

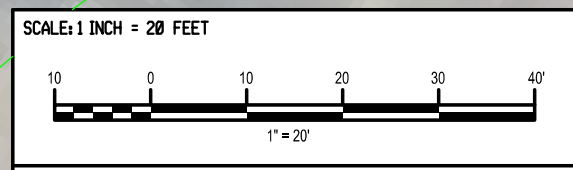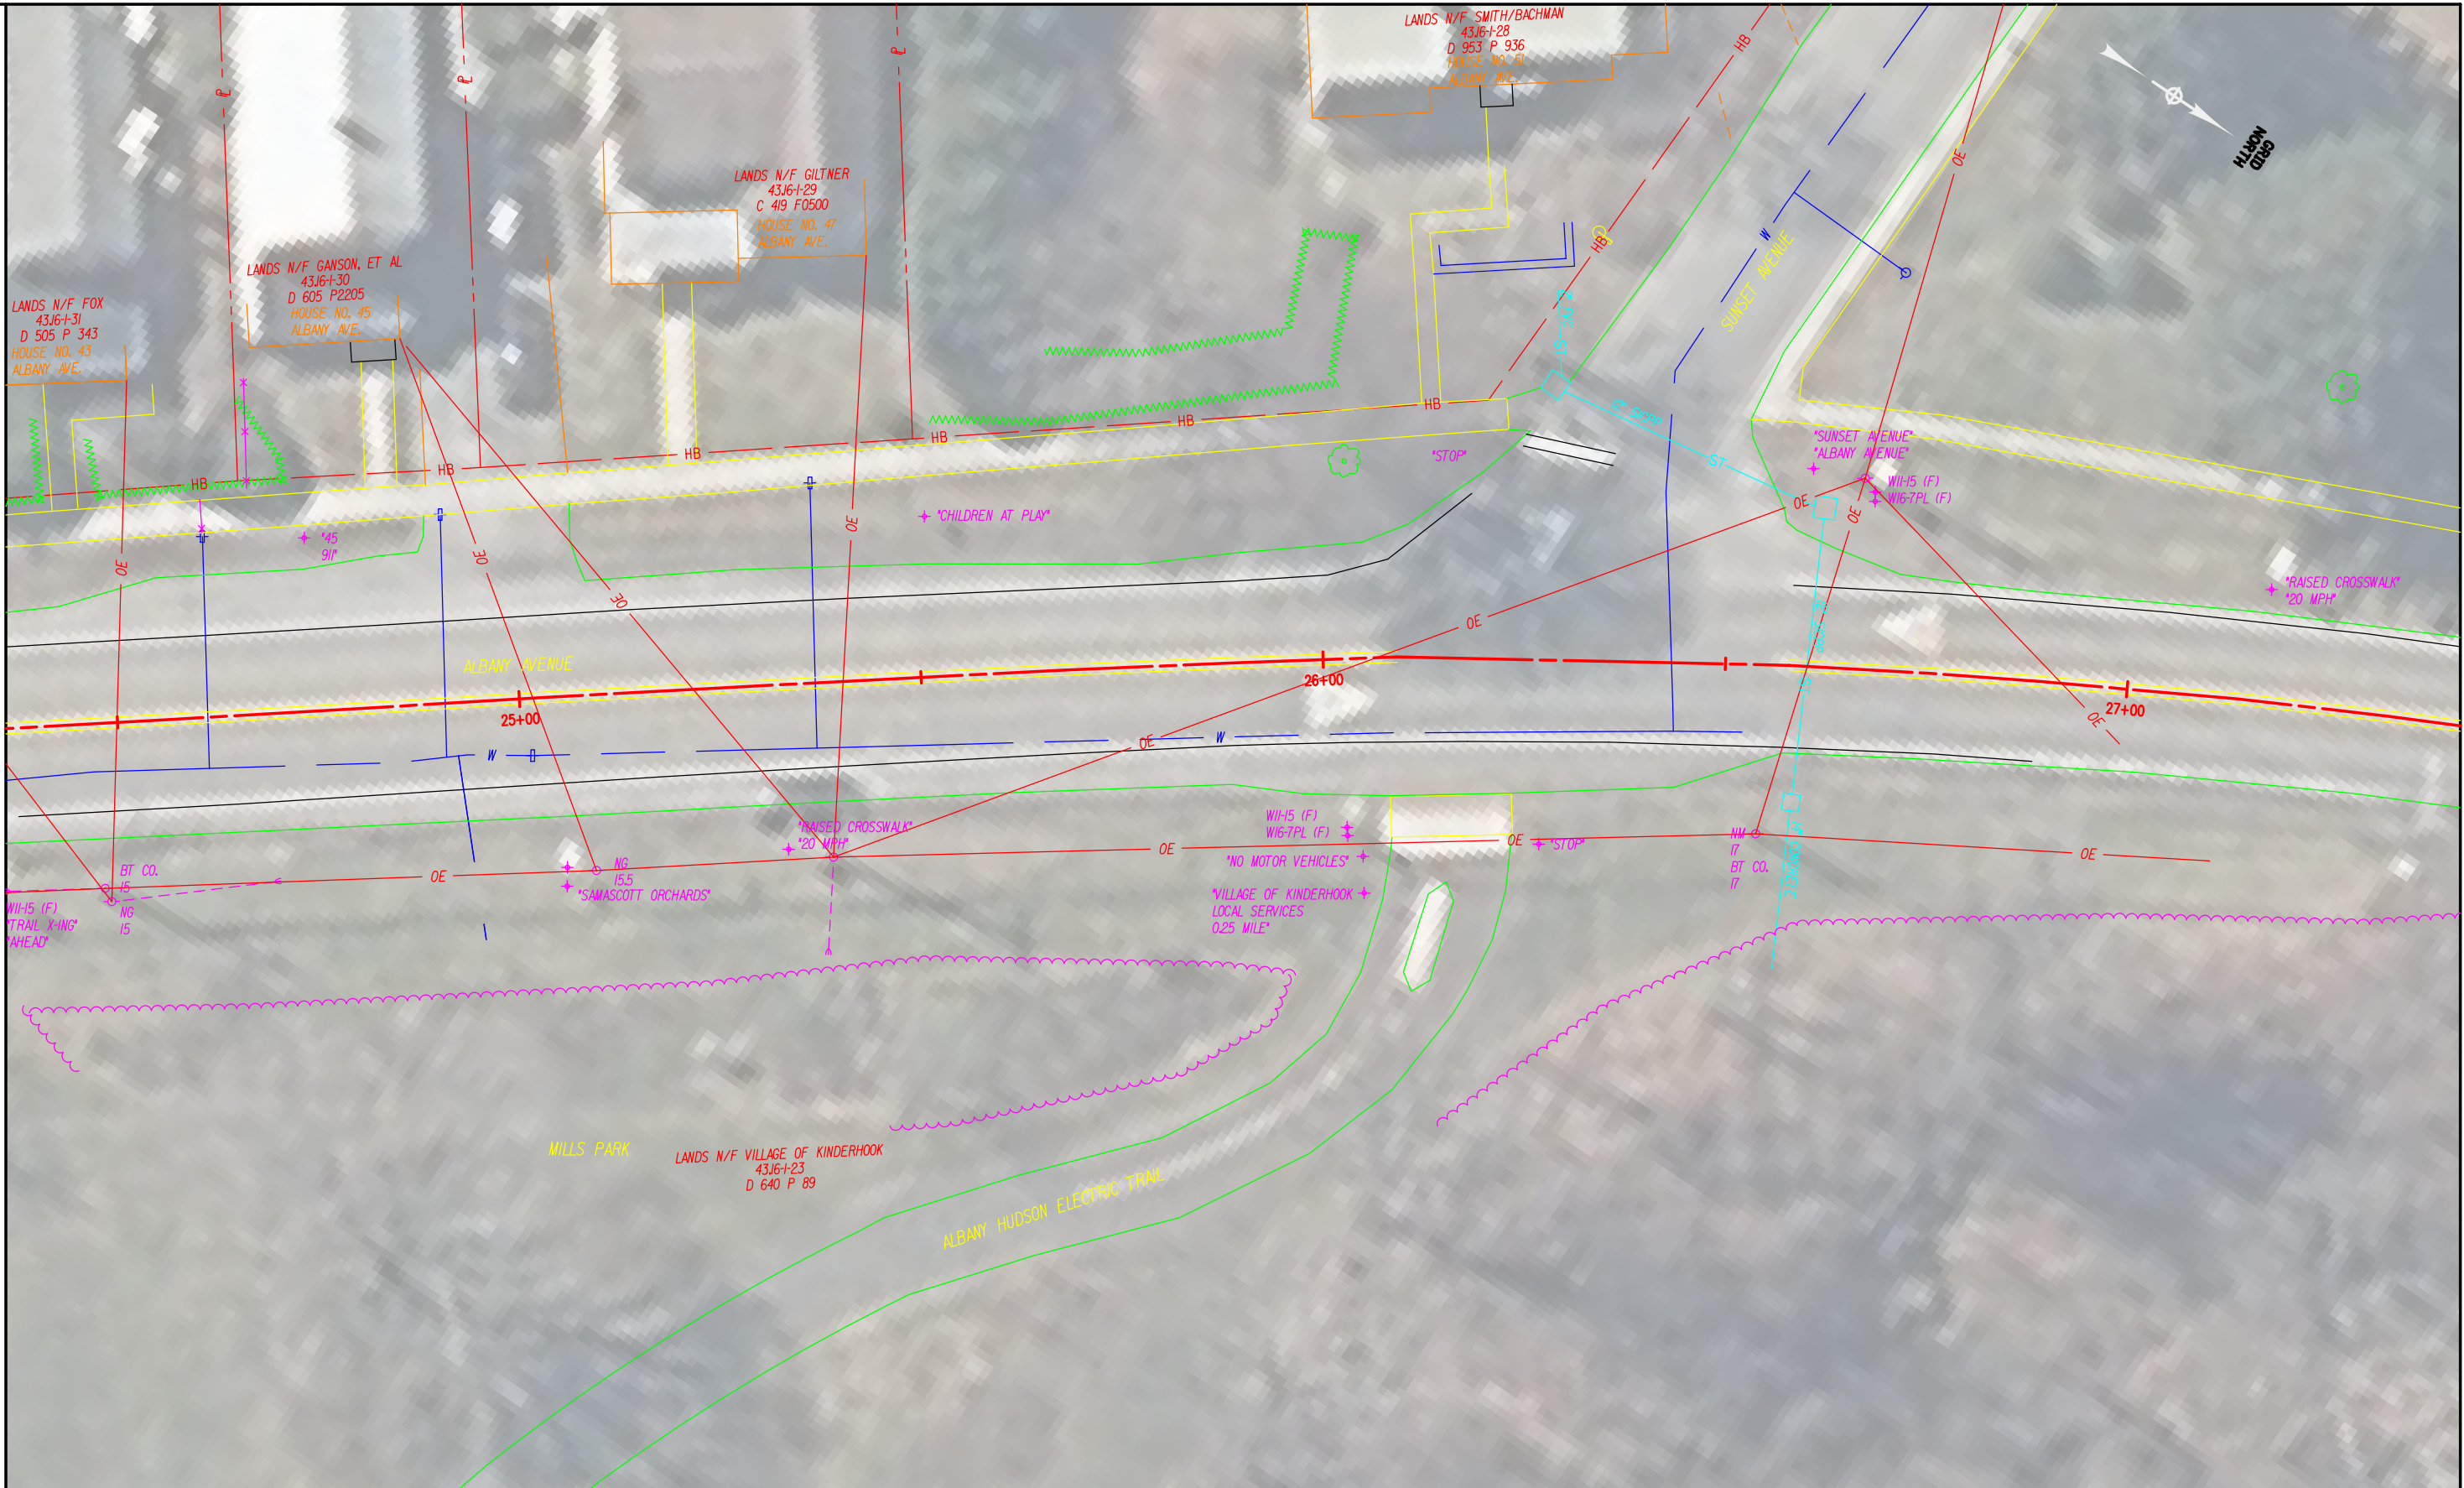

ALBANY AVE PEDESTRIAN AND BICYCLE IMPROVEMENTS		PIN 8762.83	BRIDGES	CULVERTS
COUNTY: COLUMBIA		REGION: 8		

ALL DIMENSIONS IN ft UNLESS OTHERWISE NOTED		CONTRACT NUMBER
TREE REMOVAL PLAN		DRAWING NO. TRP-06
		SHEET NO.

IT IS A VIOLATION OF LAW FOR ANY PERSON, UNLESS THEY ARE ACTING UNDER THE DIRECTION OF A LICENSED PROFESSIONAL ENGINEER, ARCHITECT, LANDSCAPE ARCHITECT, OR LAND SURVEYOR, TO ALTER AN ITEM IN ANY WAY. IF AN ITEM BEARING THE STAMP OF A LICENSED PROFESSIONAL IS ALTERED, THE ALTERING ENGINEER, ARCHITECT, LANDSCAPE ARCHITECT, OR LAND SURVEYOR SHALL STAMP THE DOCUMENT AND INCLUDE THE NOTATION "ALTERED BY" FOLLOWED BY THEIR SIGNATURE, THE DATE OF SUCH ALTERATION, AND A SPECIFIC DESCRIPTION OF THE ALTERATION.



BEACON, NEW YORK 12508
 (845) 838-3600
 www.hveajpc.com

